



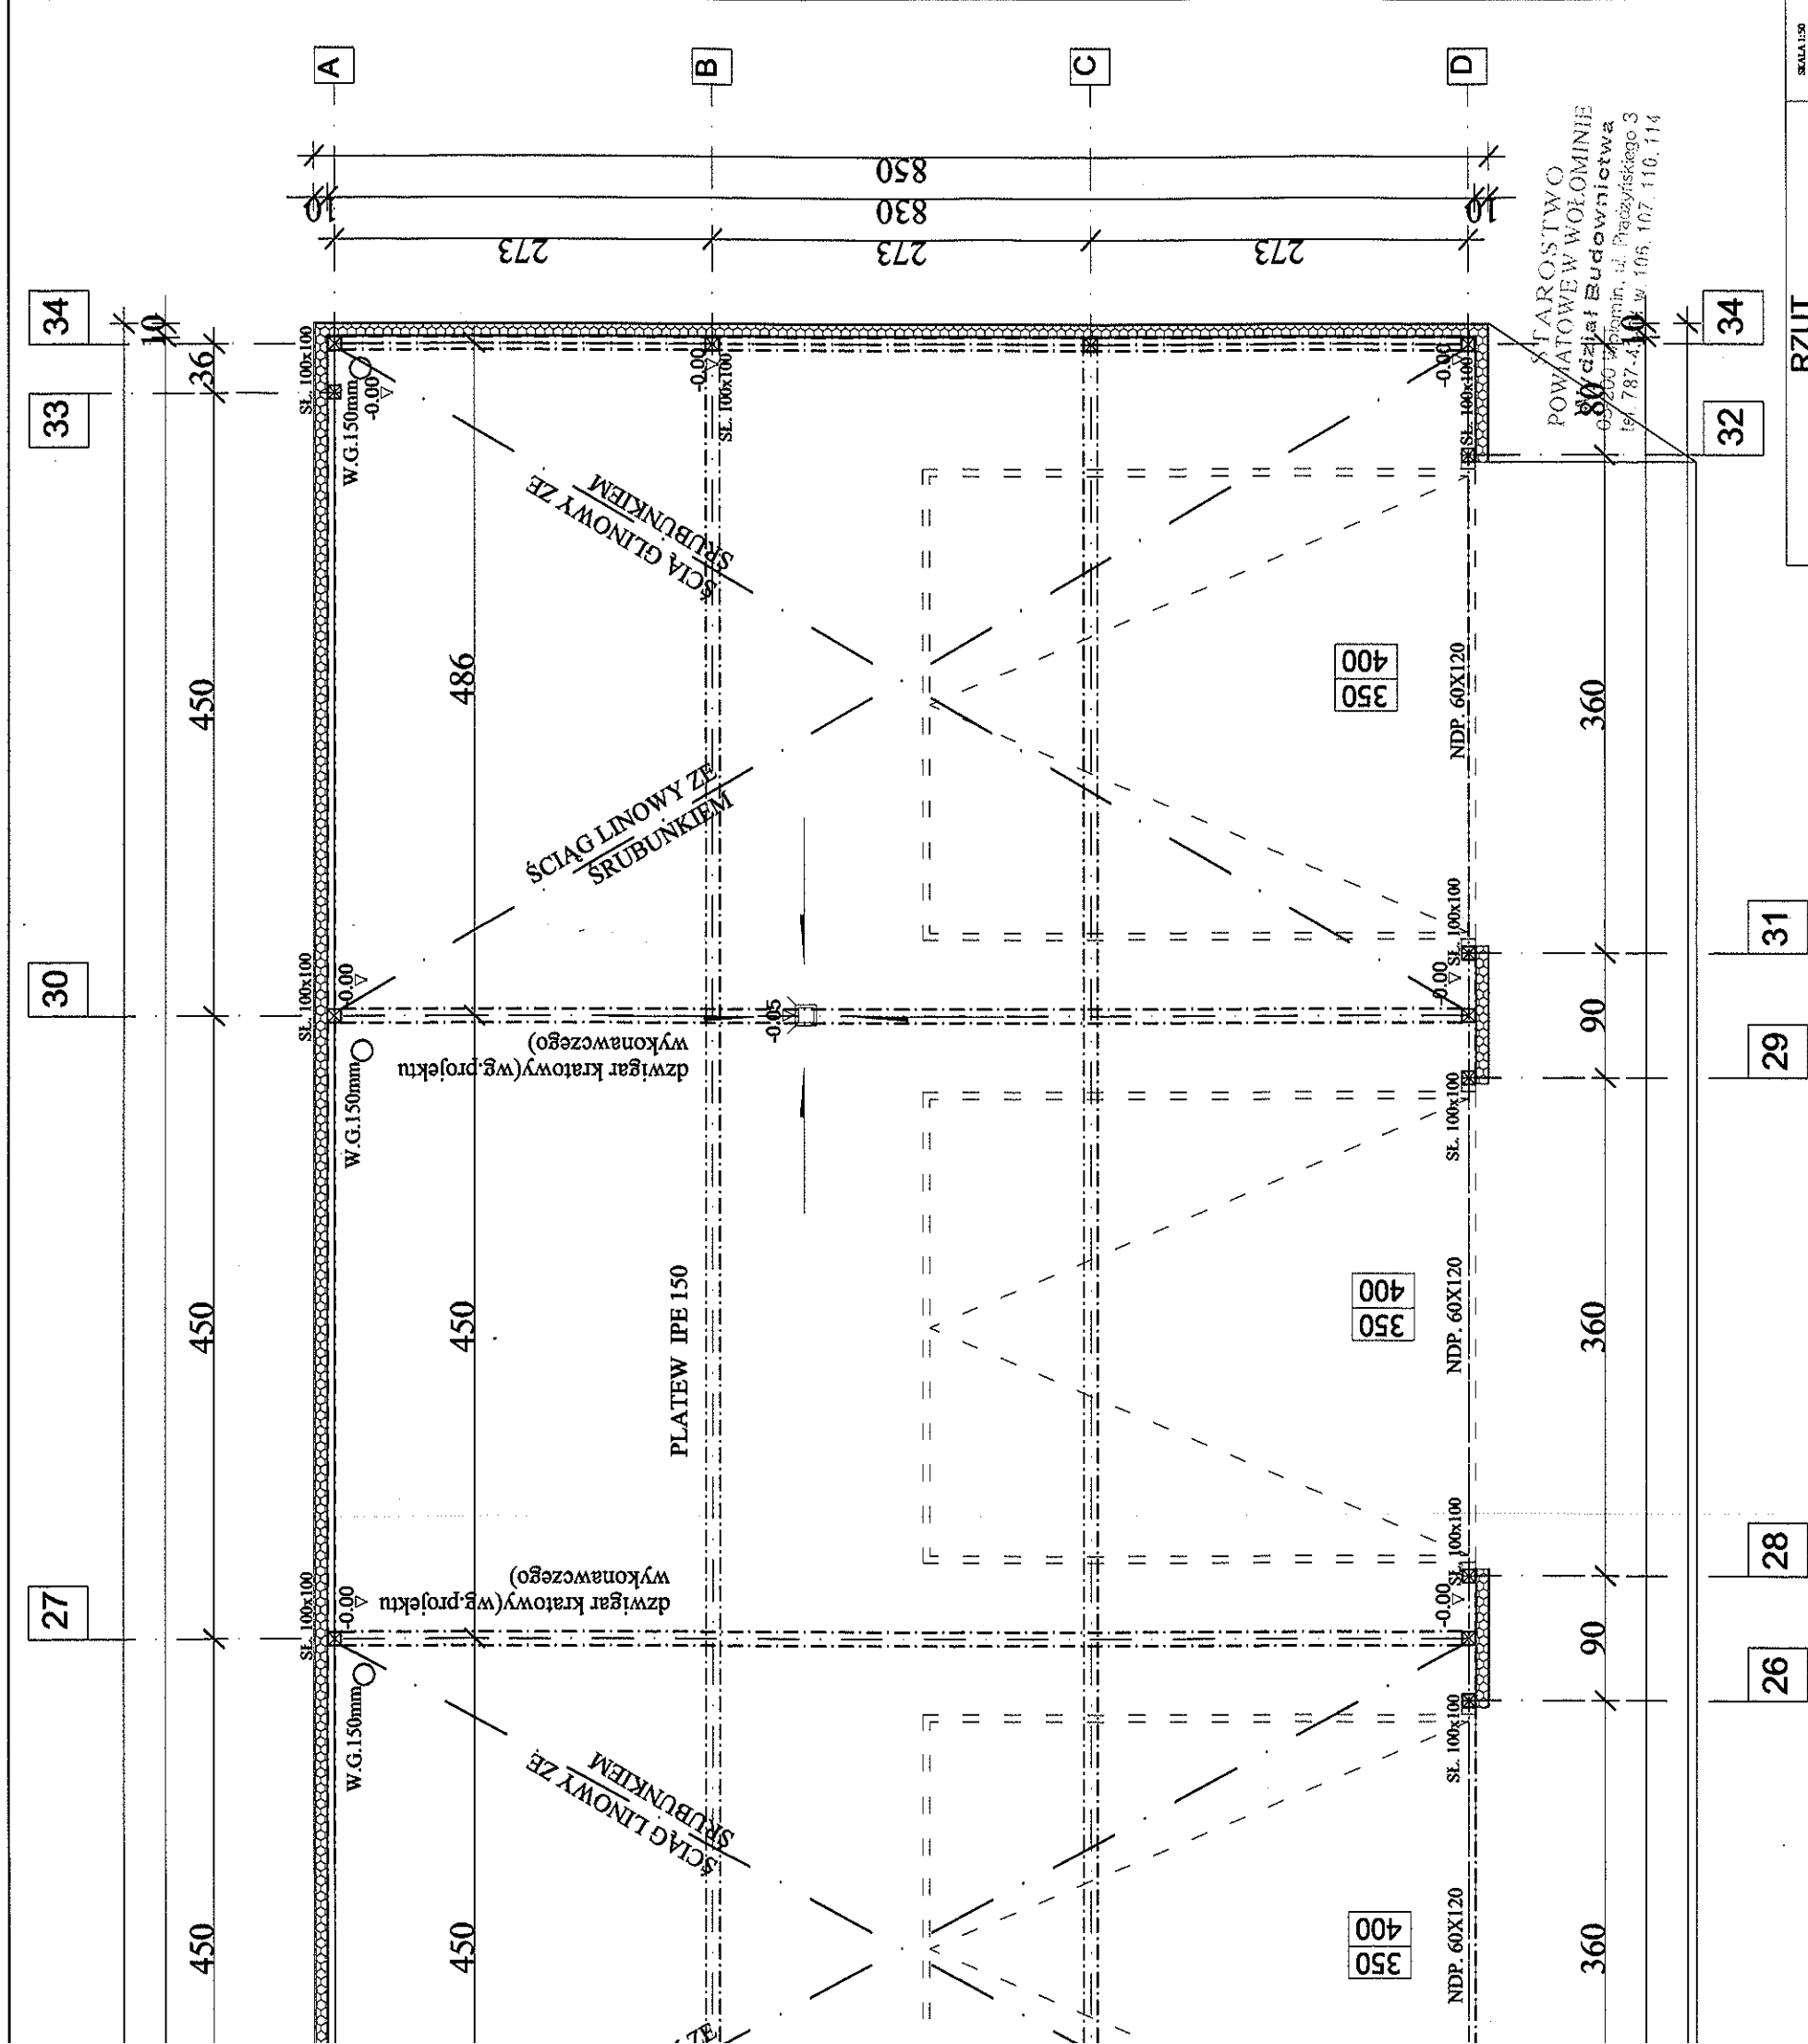

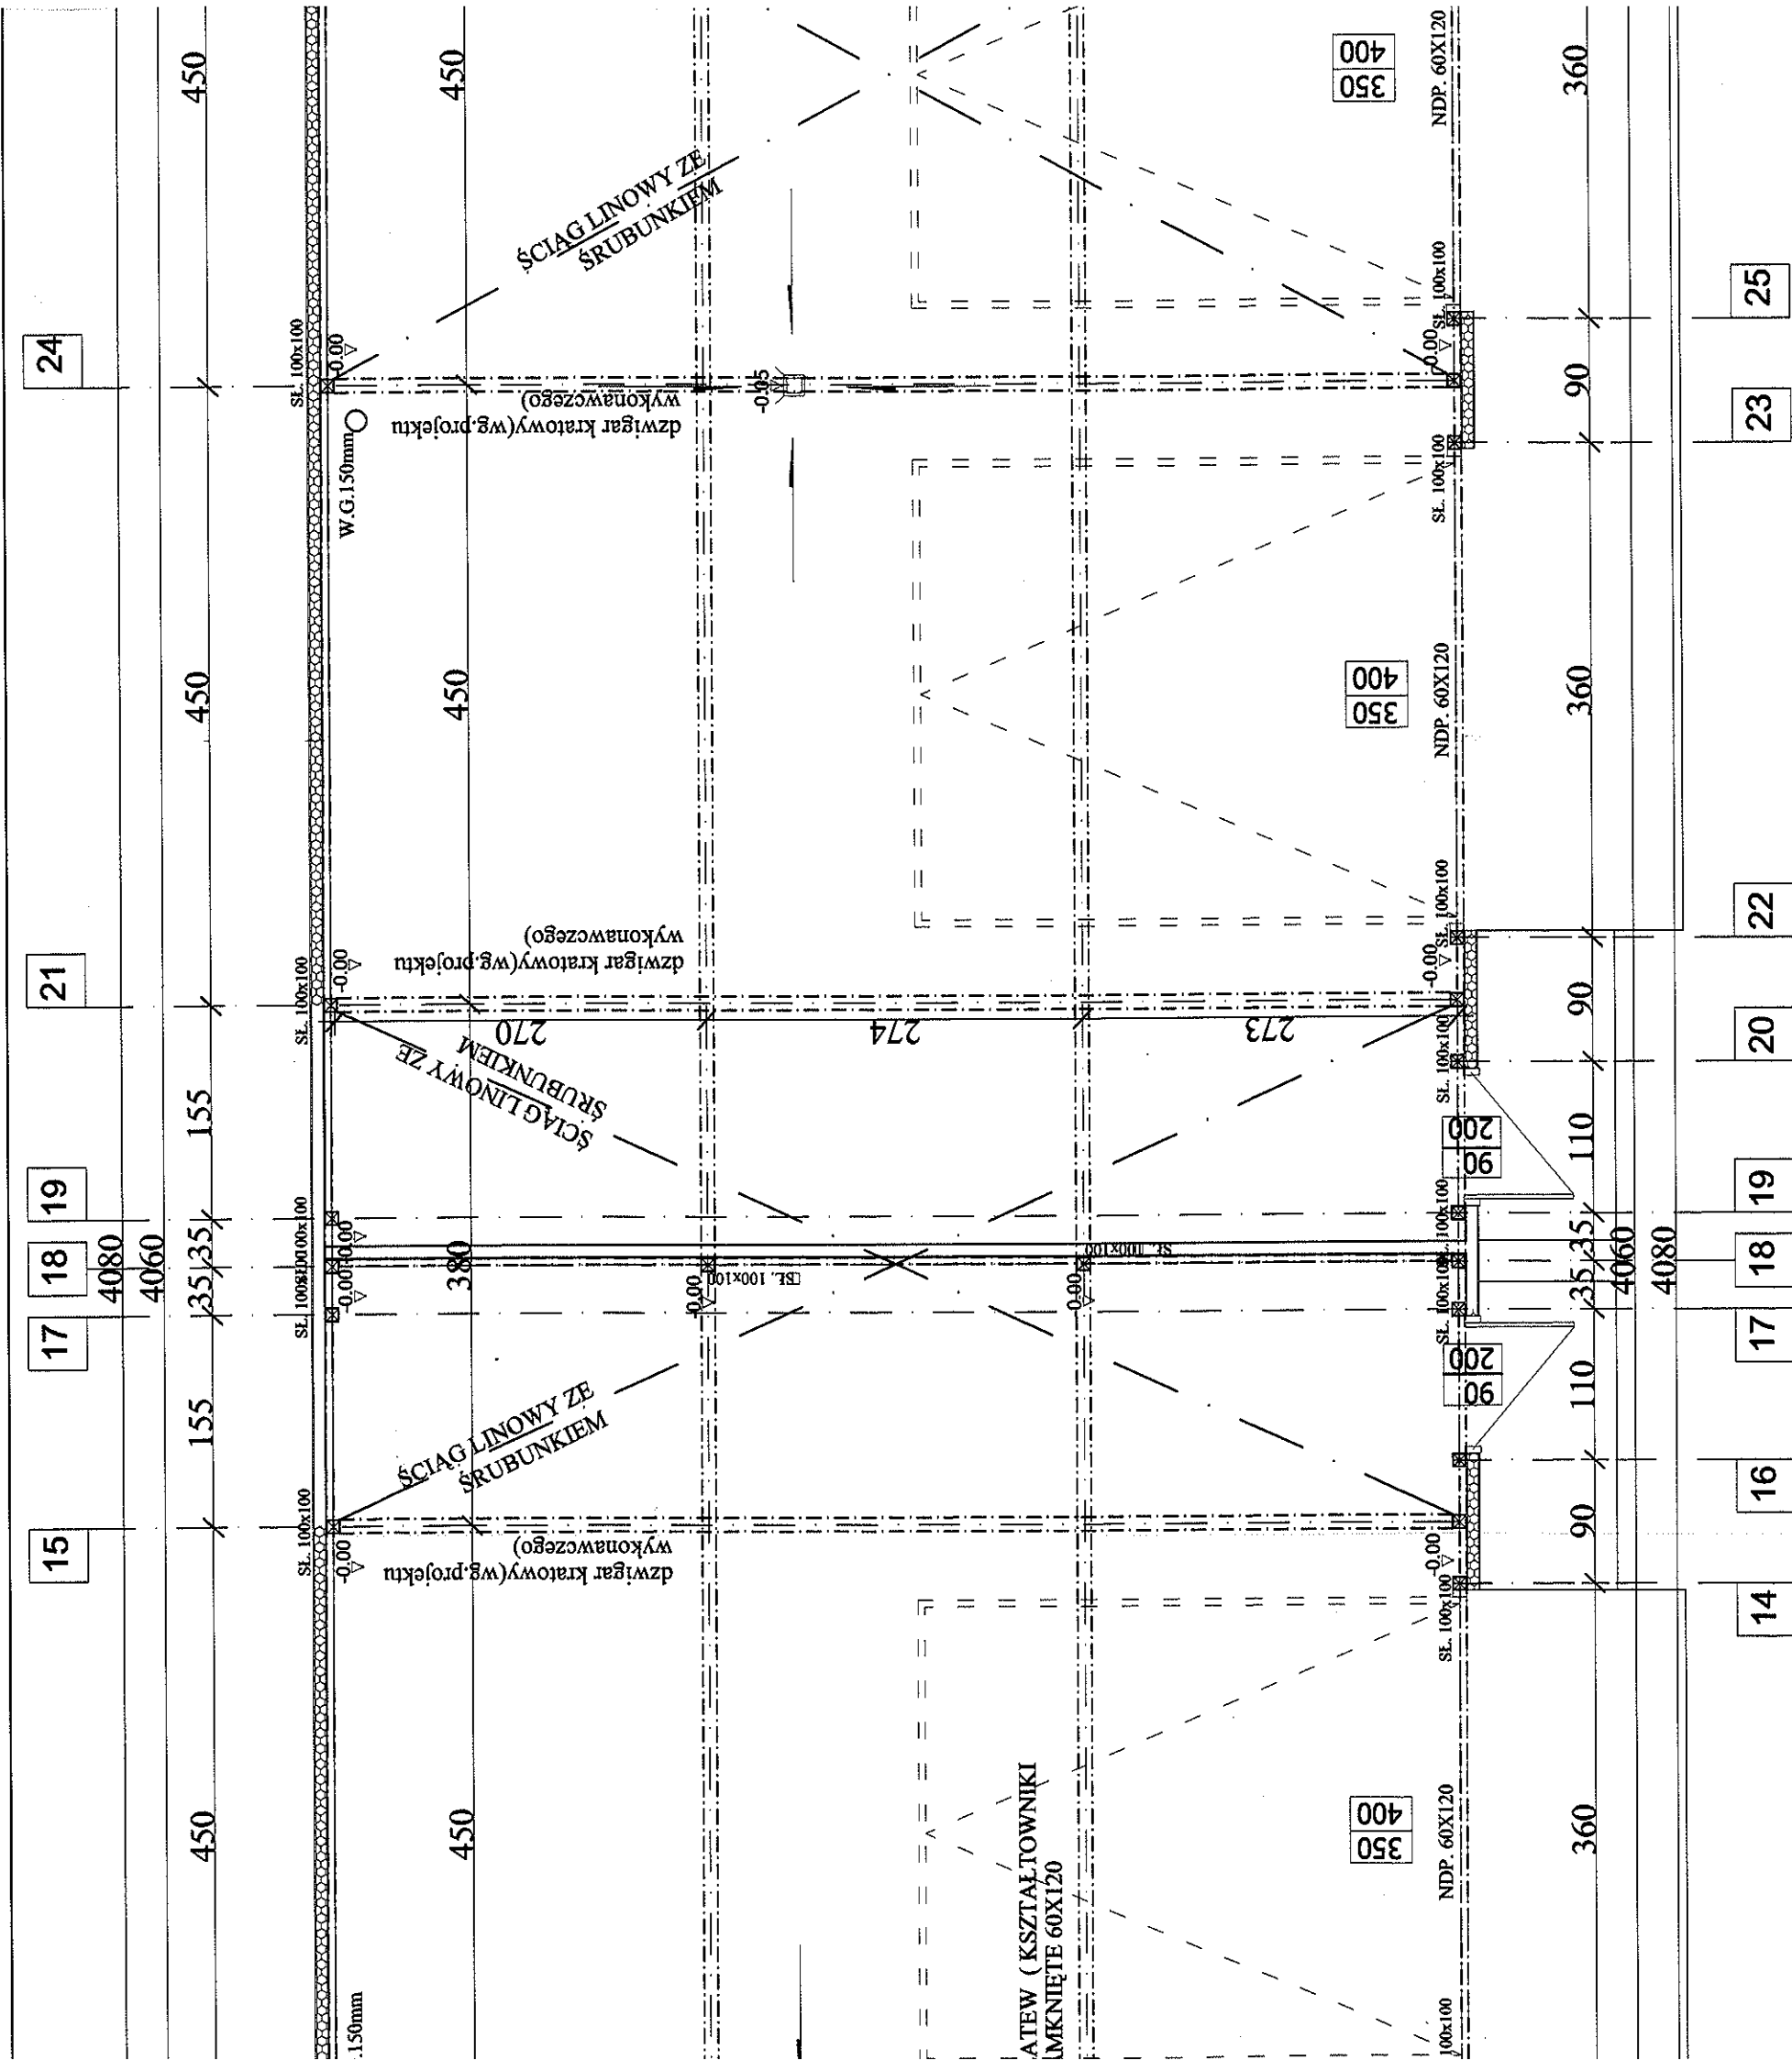

POWIERZCHNIA ZABUDOWY	346,80	m ²
-----------------------	--------	----------------

Nr pom.	01	02
---------	----	----


5 A

5

8

11

15

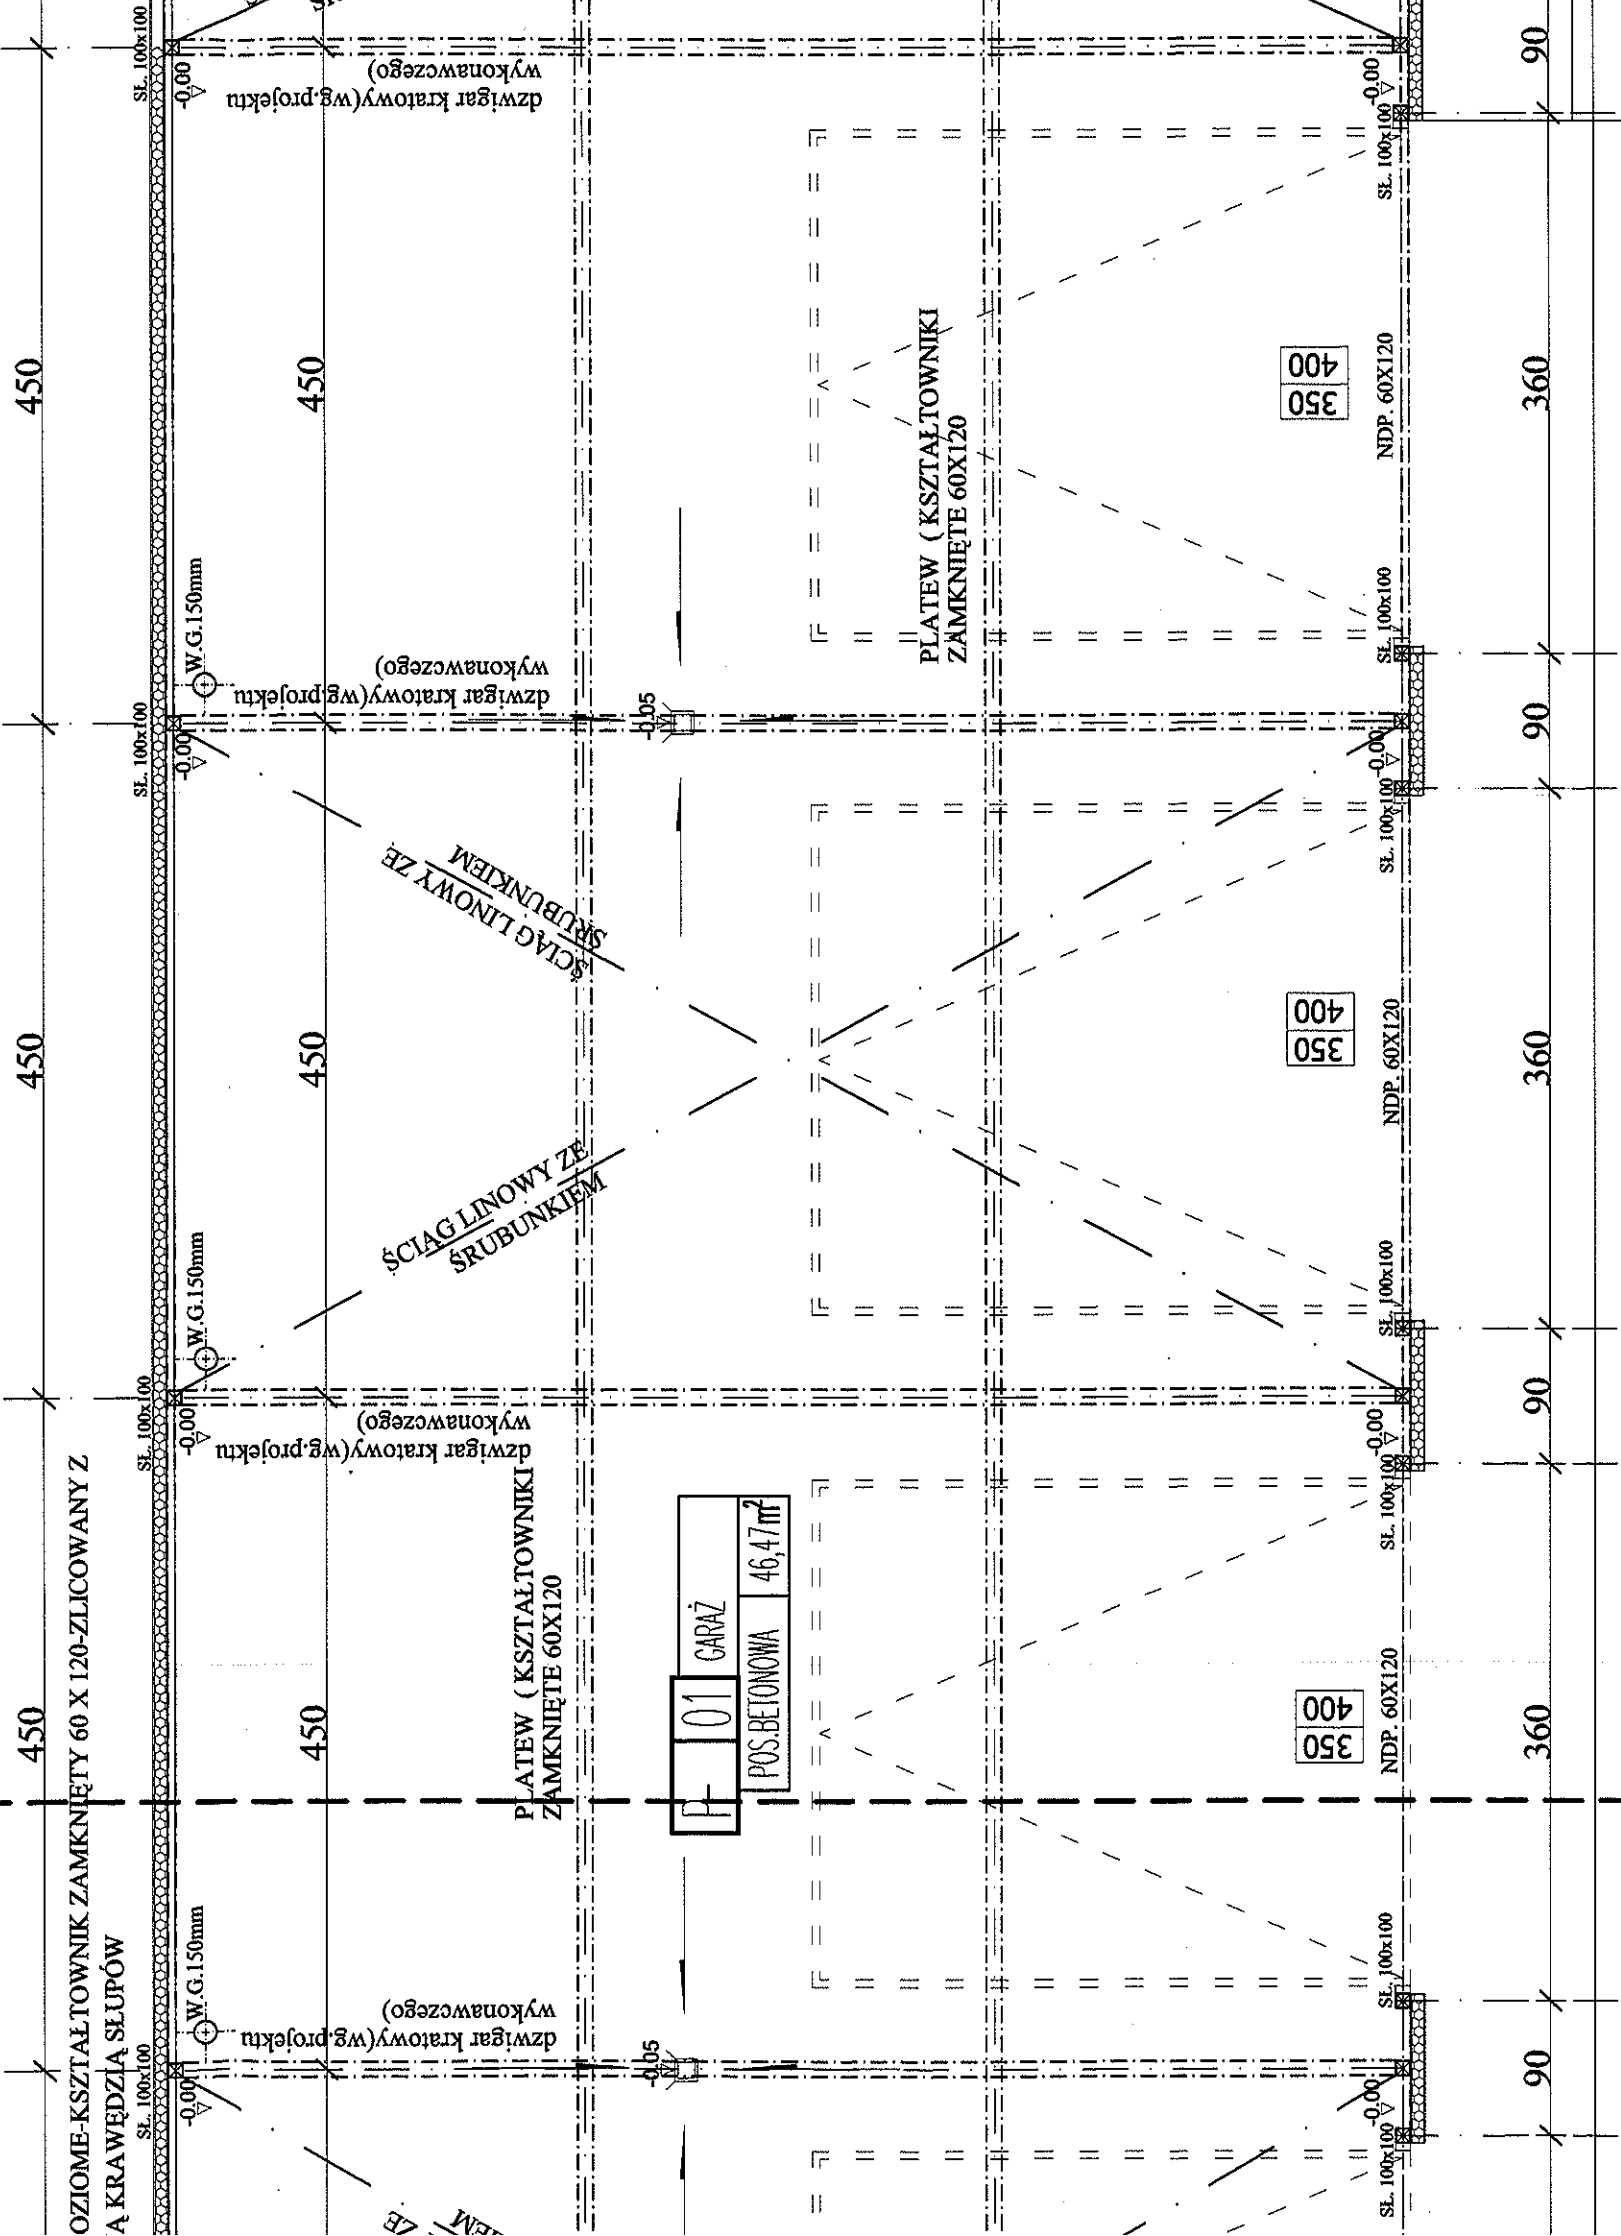

4 6 7 9 10 12 14 16 A

4

6

7

9

10

12

14

16

